

# Fence Application

## CITY OF MARSING

18 Sandbar Ave., PO Box 125

Marsing, ID. 83639

Phone # 208-896-4122

Fax# 208-896-4123

[office@marsingcity.com](mailto:office@marsingcity.com)

Applicant (Owner) \_\_\_\_\_ Phone: \_\_\_\_\_


Address: \_\_\_\_\_

Representative's Name ( if applicable ) \_\_\_\_\_

Address & Phone # \_\_\_\_\_

Draw a site plan below ( to scale ) that shows the following:

- Streets, alleys, sidewalks and driveways
- Location of existing & proposed fences & retaining walls
- Fence length, height and type
- Property lines & any structures



By signing my name below, I agree to comply with the fence regulations and that those written regulation take precedent over the above drawing which may not clearly indicate my proposal.

Approved by: \_\_\_\_\_ Date: \_\_\_\_\_

Signature of Applicant/Representative: \_\_\_\_\_

Date: \_\_\_\_\_